


**LEGEND:**

- EXISTING PEDESTRIAN CONNECTION
- NORTH-SOUTH MULTI-USE PATH  
MAX SLOPE 5%
- PEDESTRIAN PATH
- STAIRS
- EXISTING GABION WALLS
- FREEWAY ABOVE
- EXISTING WSDOT MAINTENANCE ACCESS ROAD
- ACTIVITY ZONE
- ENTRY GATEWAY




**EASTLAKE SLOPE P-PATCH AND HILL CLIMB**

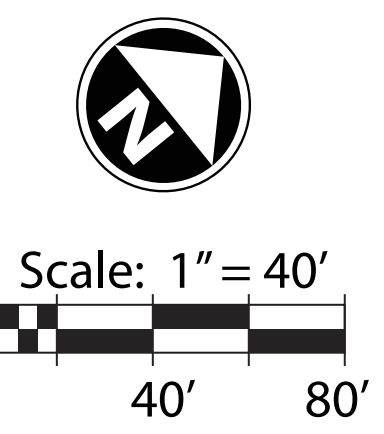

AN ON-THE-GROUND SURVEY AND ADDITIONAL ENGINEERING IS NEEDED TO DETERMINE EXACT ROUTING OF PATHS AND STAIRS AND TO MINIMIZE POSSIBLE IMPACTS ON OTHER PARK FEATURES.

- COMPLETE MISSING SIDEWALK
- REMOVE INVASIVE SPECIES AND DECIDUOUS TREES UNDERNEATH REDWOOD TREES TO INCREASE VISIBILITY FROM THE STREET
- VIEWING DECK OPPORTUNITY UNDER REDWOODS
- 6% PATH FROM E. BLAINE ST. ENTRANCE TO N ENTRANCE TO OFF-LEASH AREA AND ON TO GRANITE GATHERING AREA

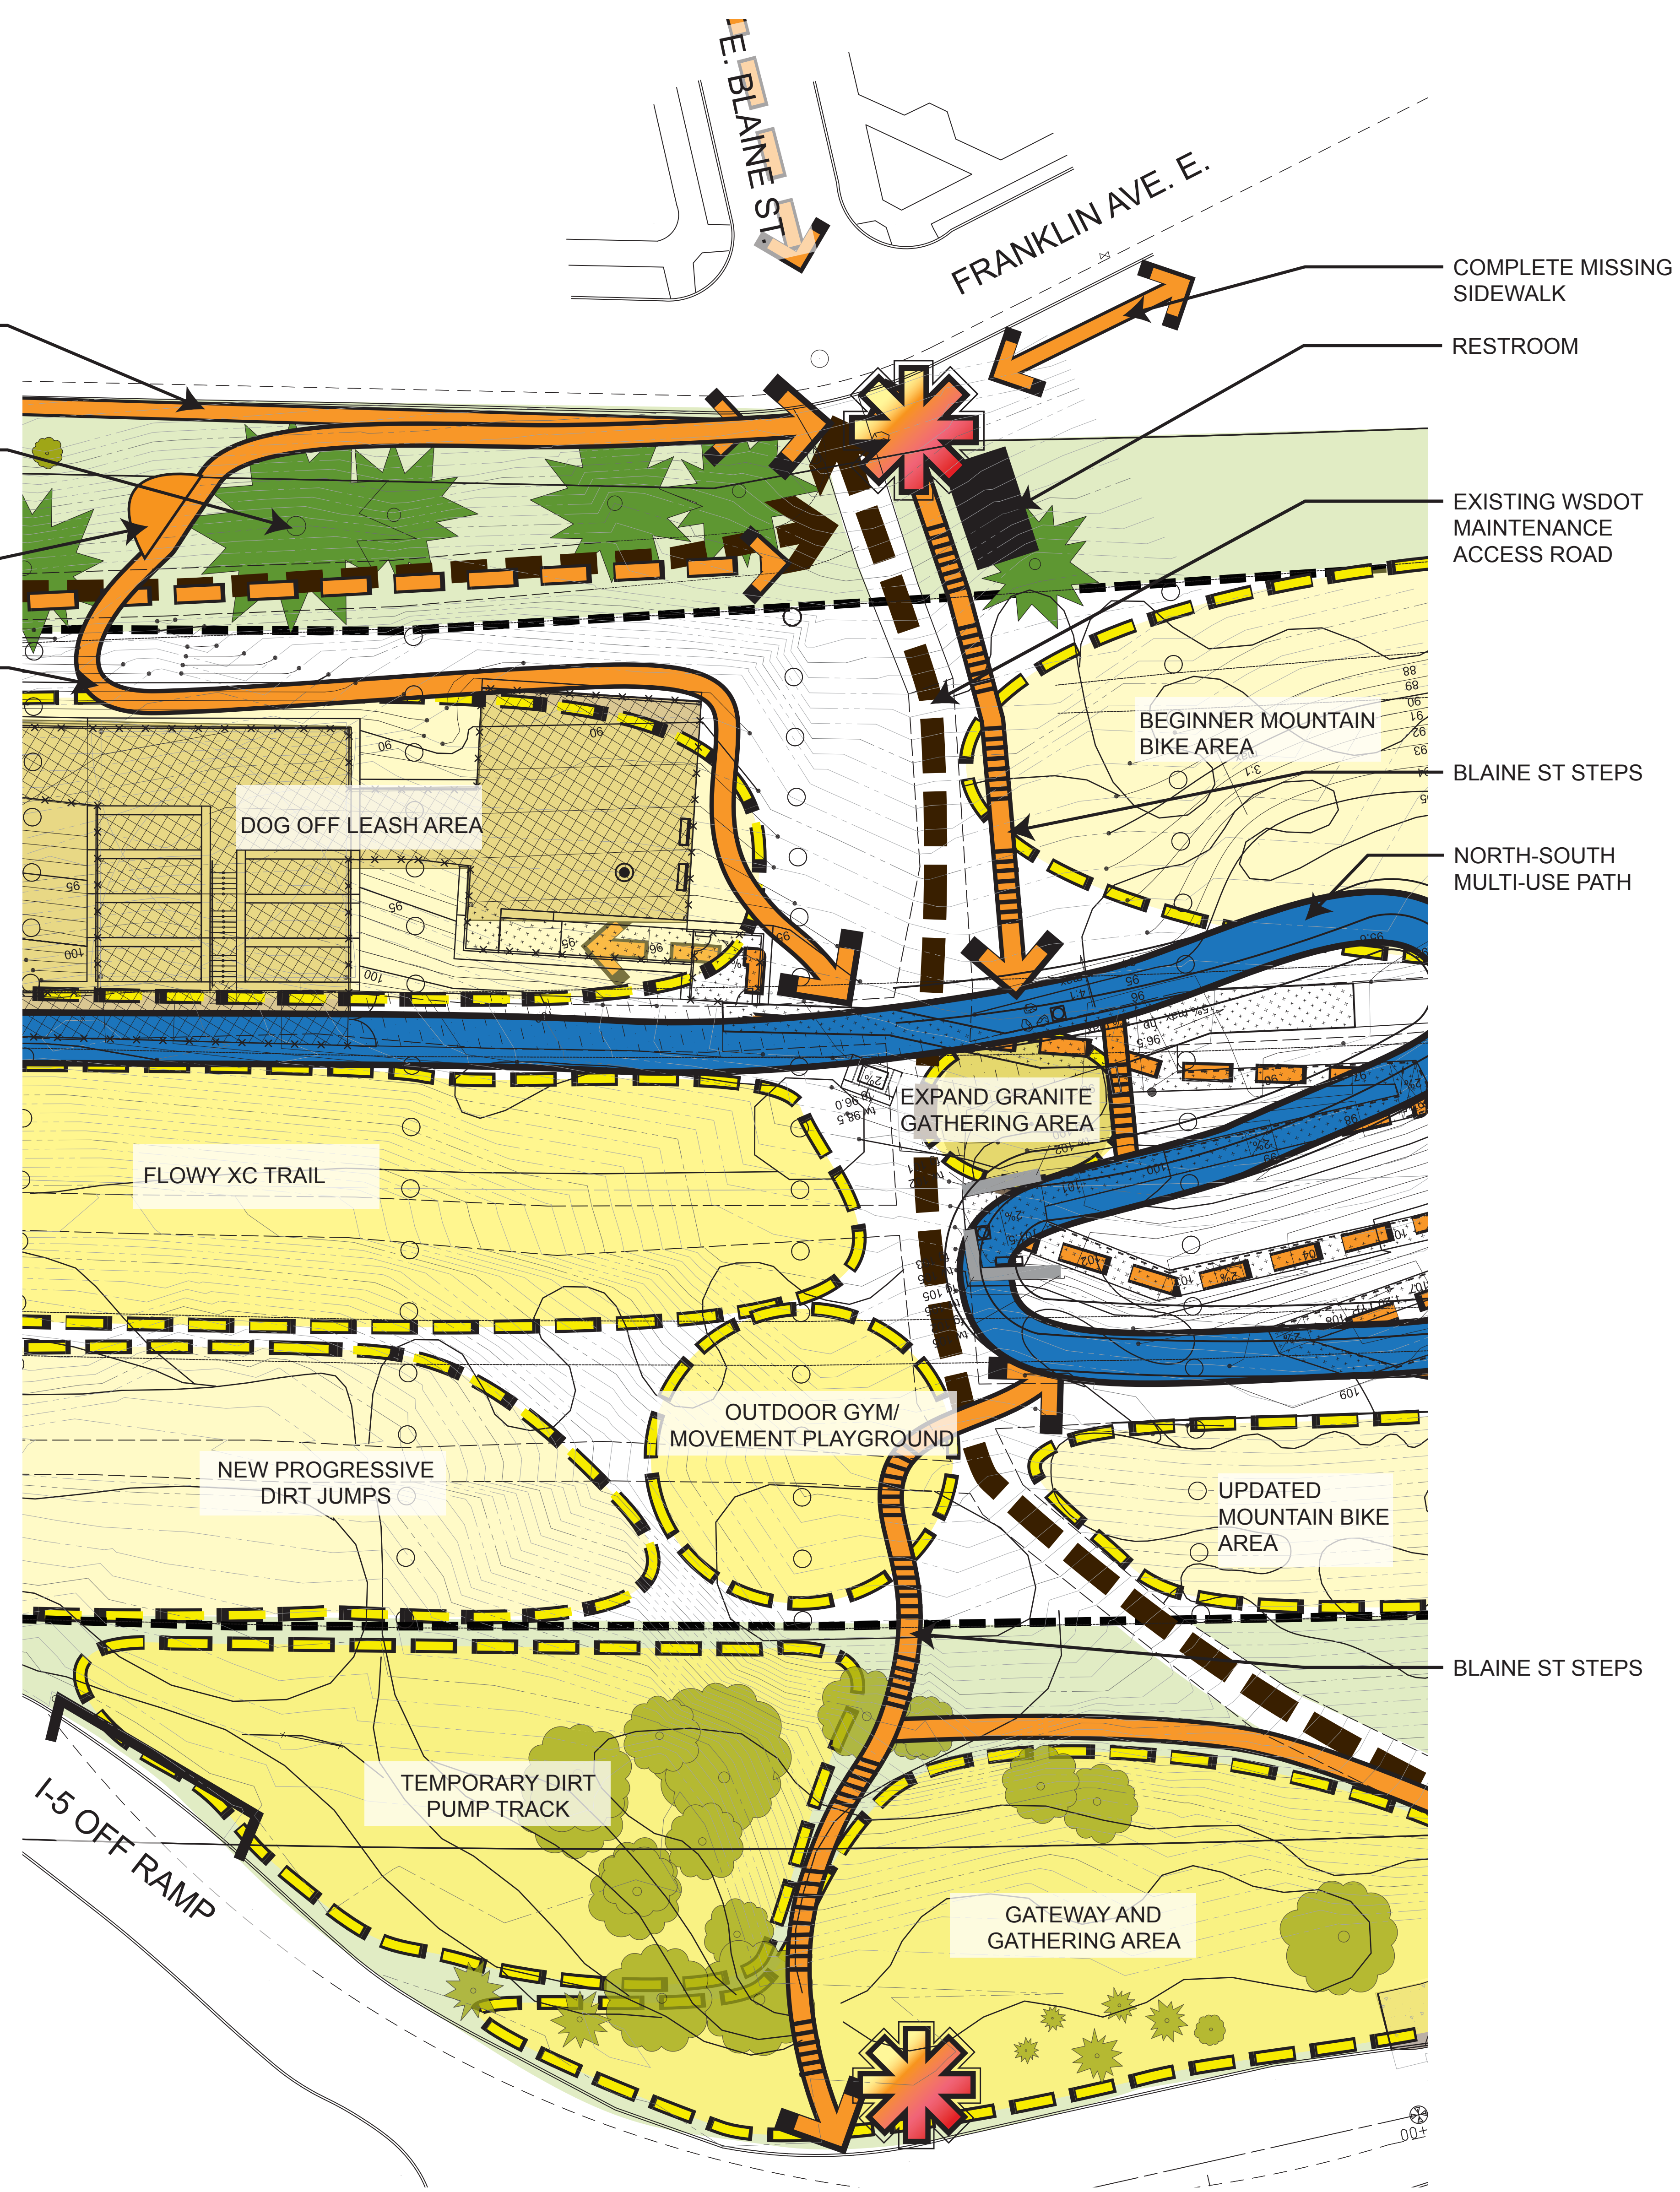

**E BLAINE ST ALIGNMENT**

